

Bid Addendum No. 2 for:

MASON TRANSIT AUTHORITY – LOG YARD ROAD AND SR 3 ROUNDABOUT PROJECT

To: All Prospective Bidders

From: Patrick Holm, PE

RE: MASON TRANSIT AUTHORITY – LOG YARD ROAD AND SR 3 ROUNDABOUT PROJECT

All Bidders are required to make the following substitutions to the Bid Documents. Below is a description of the revisions made to the Contract Documents.

Plans:


- Replace the following Plan Sheets with new Plan Sheets:

Volume II

Sheet SD-1:

- A stockpile area has been added to the sheet.

T. 23 N., R. 01 W., S. 21, W.M.

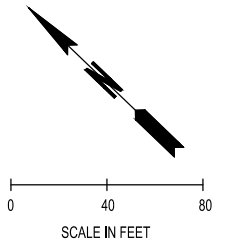


LEGEND

- XX--- EXISTING MAJOR CONTOUR
- XX--- EXISTING MINOR CONTOUR
- XX--- PROPOSED MAJOR CONTOUR
- XX--- PROPOSED MINOR CONTOUR
- --- GRADE BREAK
- - - - - DITCH
- xxx.xx SPOT ELEVATION
- 0.00% SLOPE LABEL
- SD STORM LINE (HDPE)
- CATCH BASIN TYPE 1 W/ BEEHIVE GRATE

GRADING NOTES:

1. SEE "SD" SHEETS FOR STORM WATER INLET, PIPE AND DETENTION SYSTEM DETAILS.
2. EXISTING CONTOURS ARE BASED ON SEPTEMBER 2017 TOPOGRAPHIC SURVEY BY MTN2COAST, LLC
3. SPOT ELEVATIONS REPRESENT FINISHED GRADE AT FLOW LINE UNLESS OTHERWISE NOTED.
4. ALL LANDSCAPE AREAS SHALL BE STABILIZED.

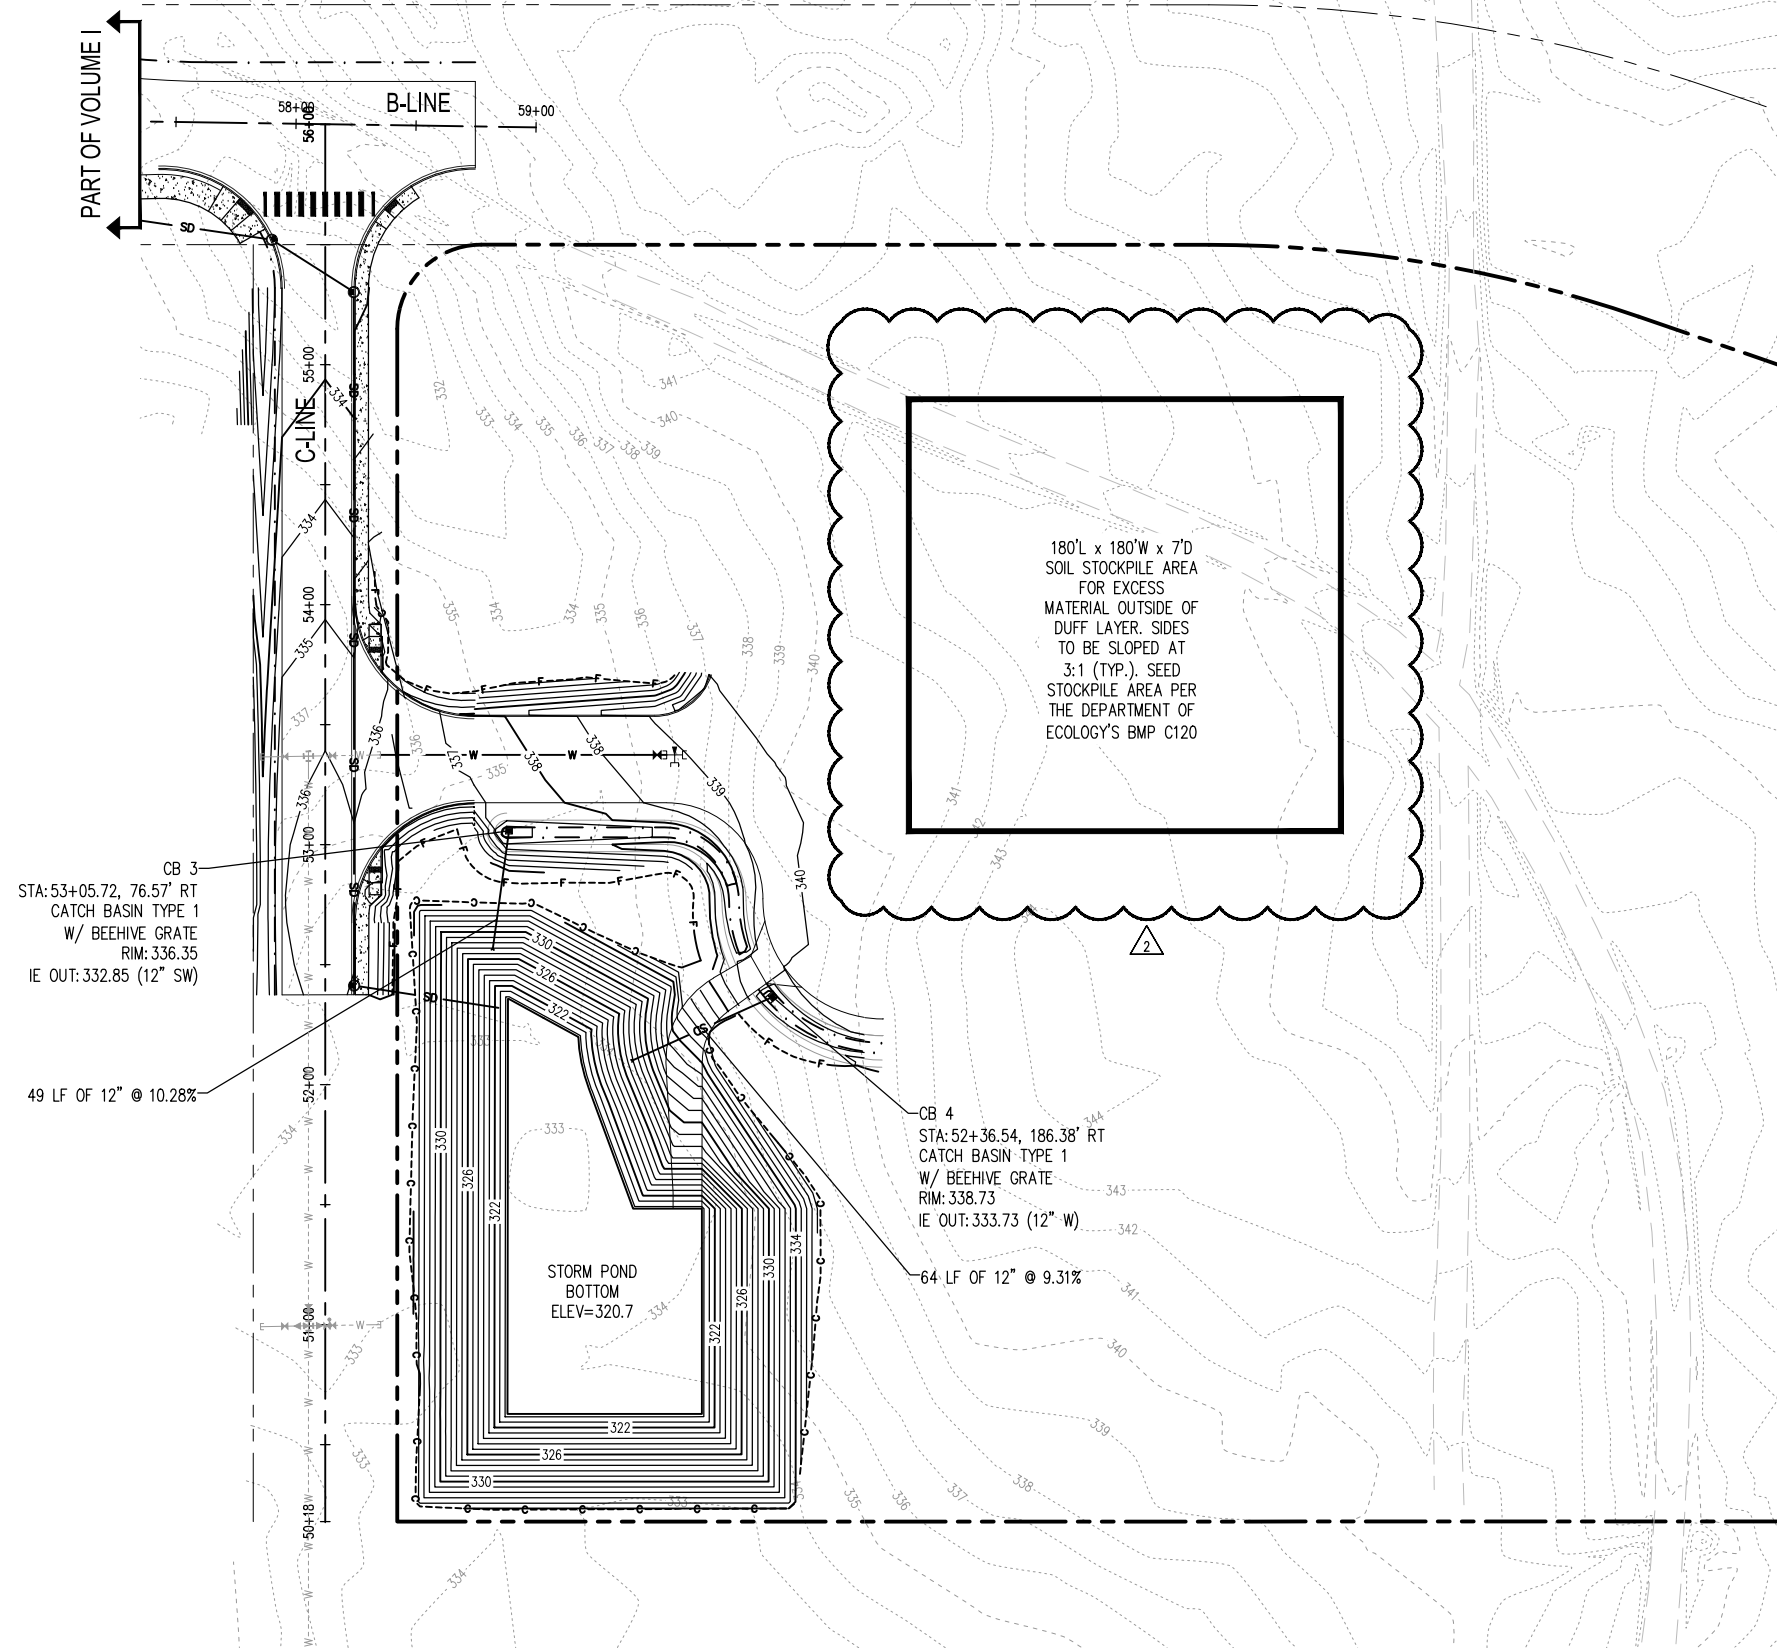

Sep 17, 2019 3:27:36pm - User: nrick.mayfield
 N:\PROJECTS\0738 MASON TRANSIT AUTHORITY\0738.05 MTA PARK AND RIDE DEVELOPMENT\CADD\BELFAIR\0738.05-SD-1-BDWG

REVISIONS	DATE	BY	DESIGNED BY:	ISSUE DATE:
2	09/17/19	PH	N. MAYFIELD	10-31-2018
			DRAWN BY:	JOB No.:
			N. MAYFIELD	0738.05
			CHECKED BY:	DRAWING FILE No.:
			P. HOLM	0738.05-SD-1-B

ALL DIMENSIONS SHOWN IN FEET UNLESS OTHERWISE DESIGNATED

09-17-19

SCJ ALLIANCE
 CONSULTING SERVICES
 8730 TALLON LANE NE, SUITE 200, LACEY, WASHINGTON 98516
 P: 360-352-1465 F: 360-352-1509
 SCJALLIANCE.COM

PROJECT NAME:

MASON TRANSIT AUTHORITY
 BELFAIR
 PARK AND RIDE DEVELOPMENT

GRADING AND DRAINAGE PLAN

DRAWING No.: SD-1
 SHEET No.: 6 of 11