


Bid Addendum No. 2 for:

MASON TRANSIT AUTHORITY - PEAR ORCHARD PARK AND RIDE PROJECT

To: All Prospective Bidders	
From: Patrick Holm, PE	
RE: MASON TRANSIT AUTHORITY – PEAR ORCHARD PARK AND RIDE PROJECT	
All Bidders are required to make the following substitutions to the Bid Documents. Below description of the revisions made to the Contract Documents.	w is a
<u>Plans:</u>	
☐ Replace the following Plan Sheets with new Plan Sheets:	
☐ Sheet EC-1: ☐ Added Notes from Department of Ecology. ☐ Added Silt Fence with plastic barrier around Boot Hill extents.	
☐ Sheet SP-1: ☐ Revised WSDOT asphalt pavement.	
☐ Sheet SP-2: ☐ Added WSDOT pavement cross section. ☐ Revised pavement sections to be commercial HMA	

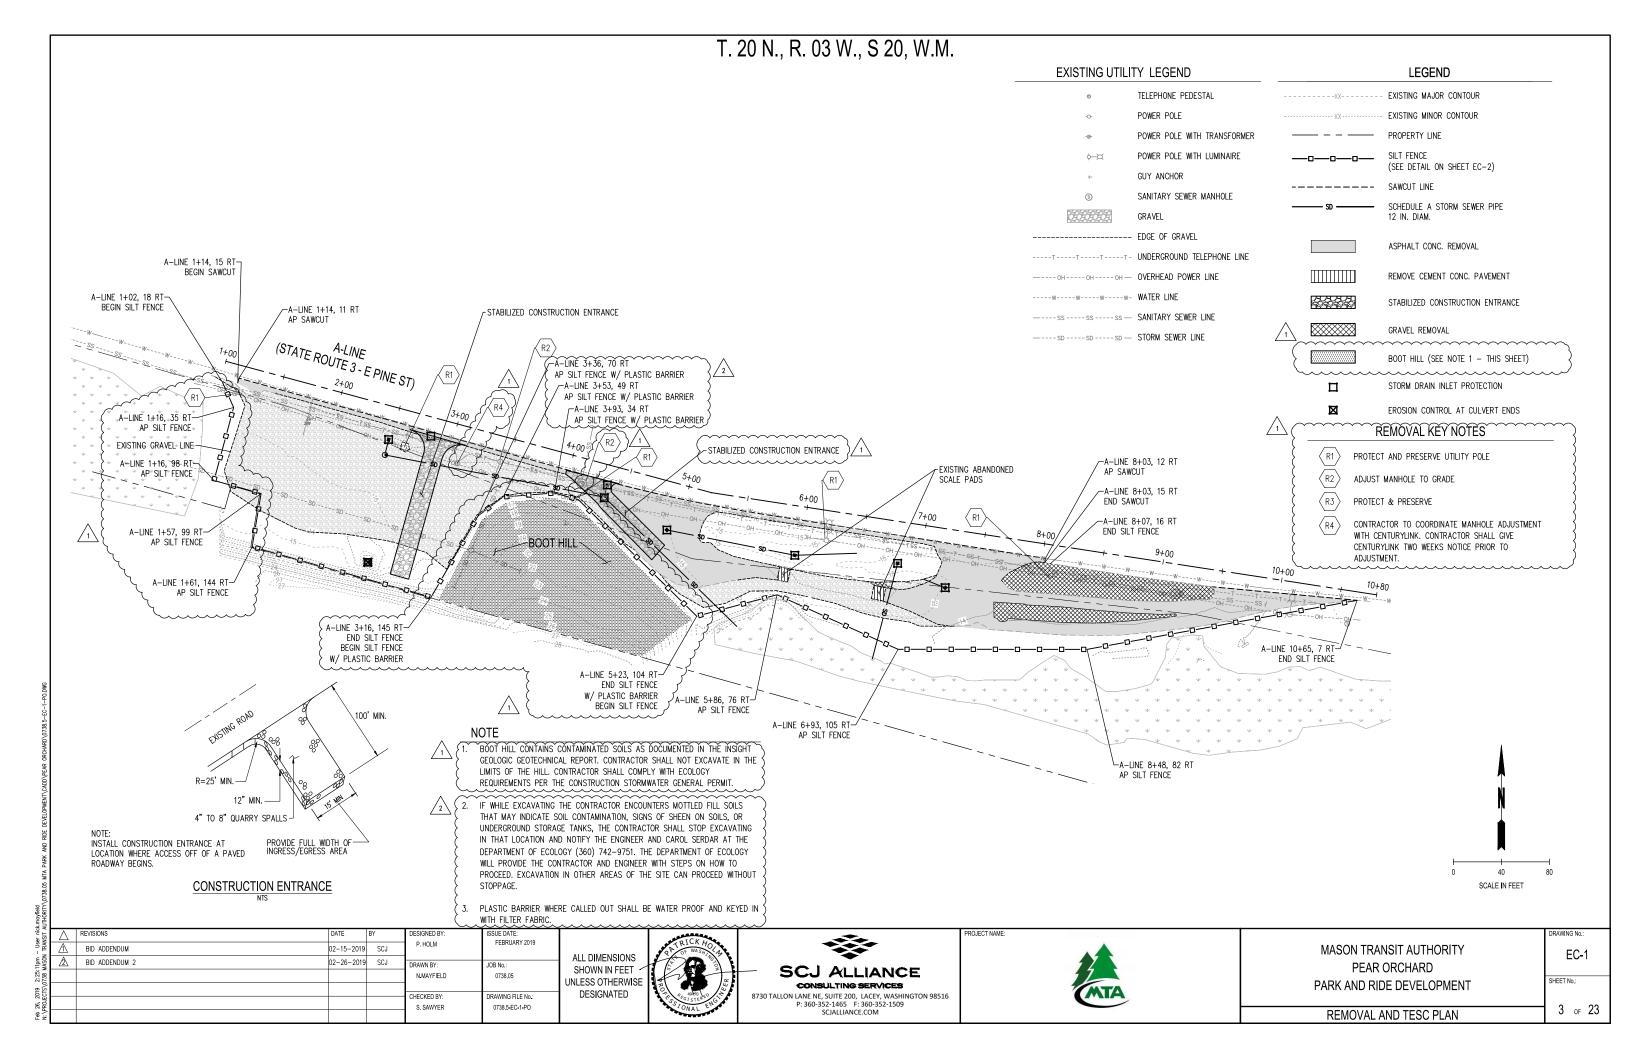

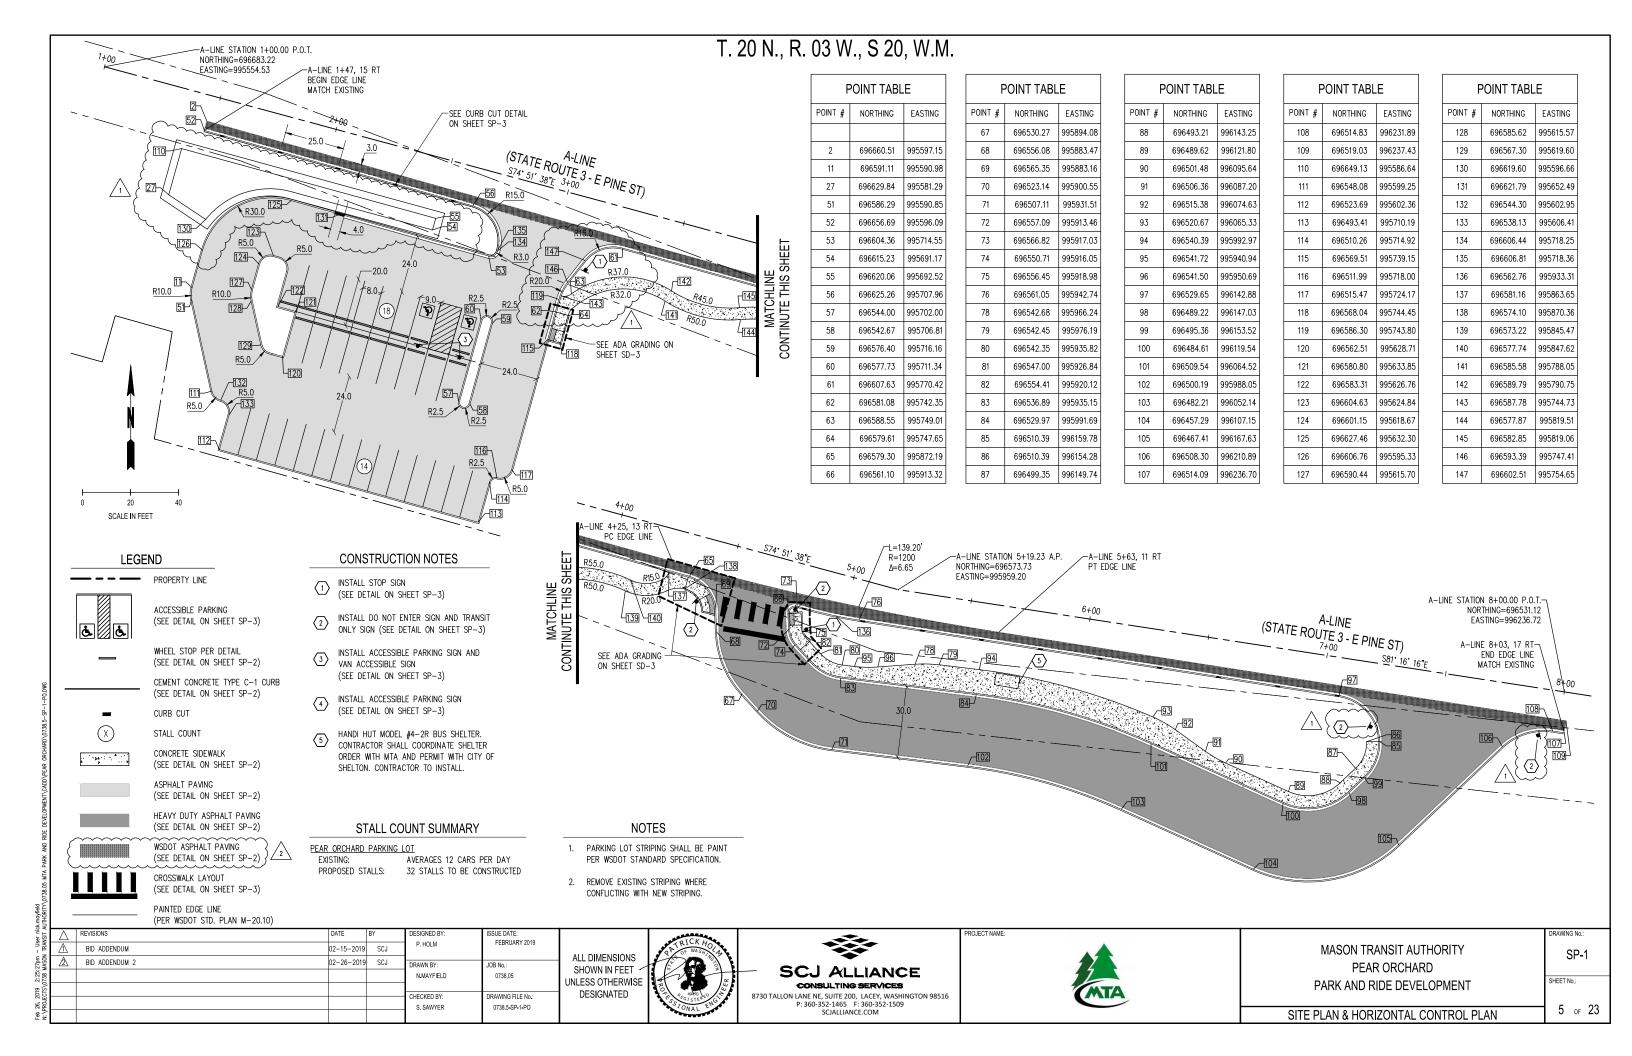

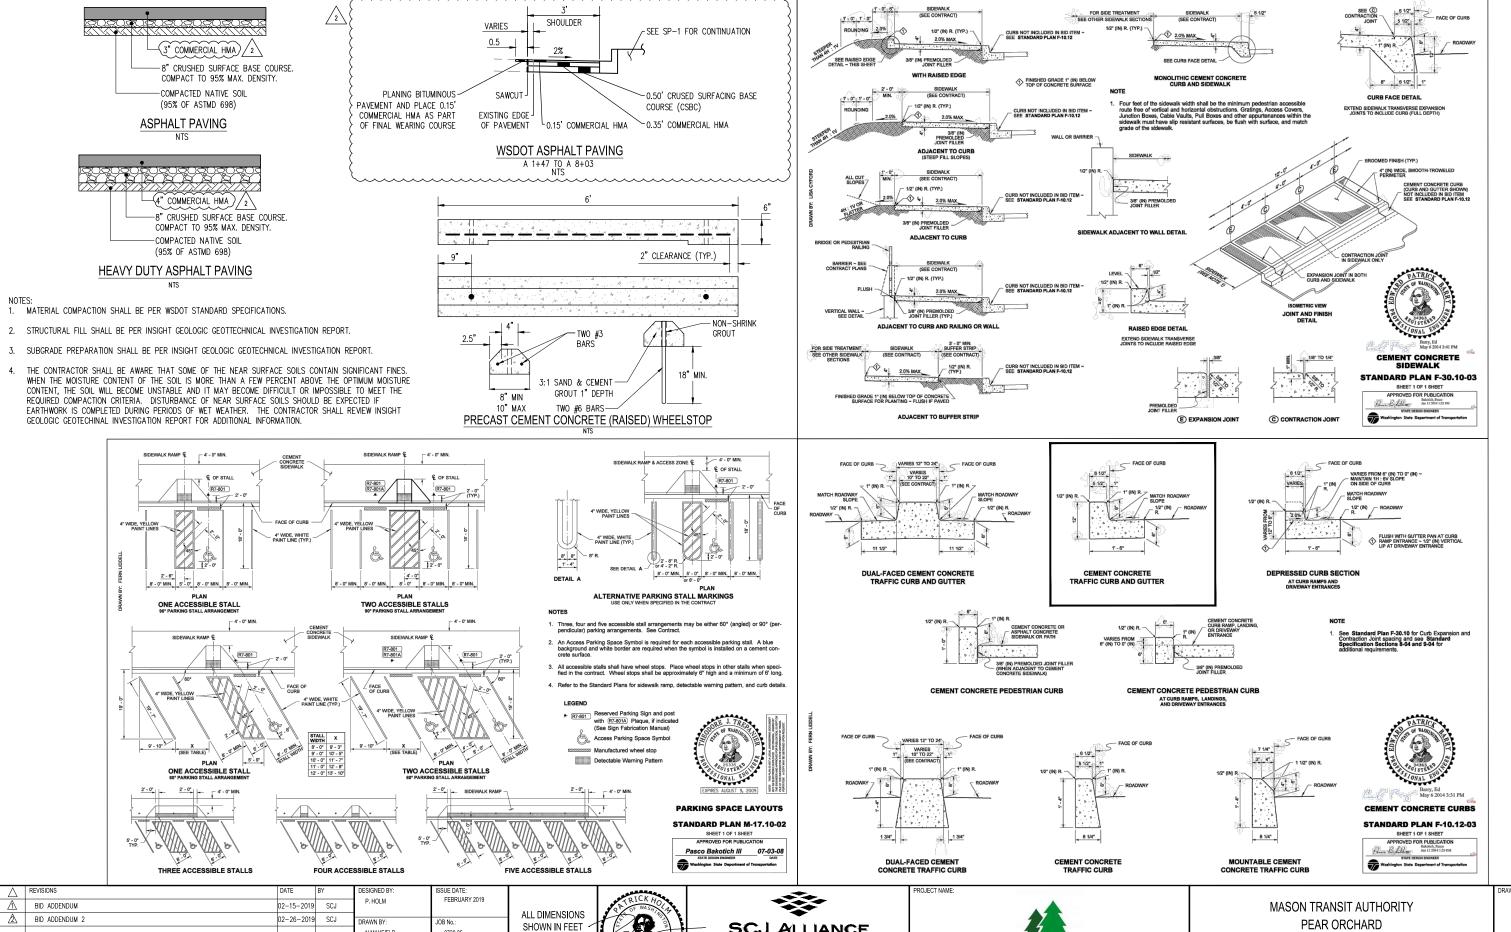



JNLESS OTHERWISE

DESIGNATED

N.MAYFIELD

S. SAWYER

0738.05

RAWING FILE No.:

0738.5-SP-2-PO



SCJALLIANCE.COM



PEAR ORCHARD PARK AND RIDE DEVELOPMENT

SITE PLAN & HORIZONTAL CONTROL PLAN

6 of 23

SHEET No.:

SP-2